


CONSTACTION:

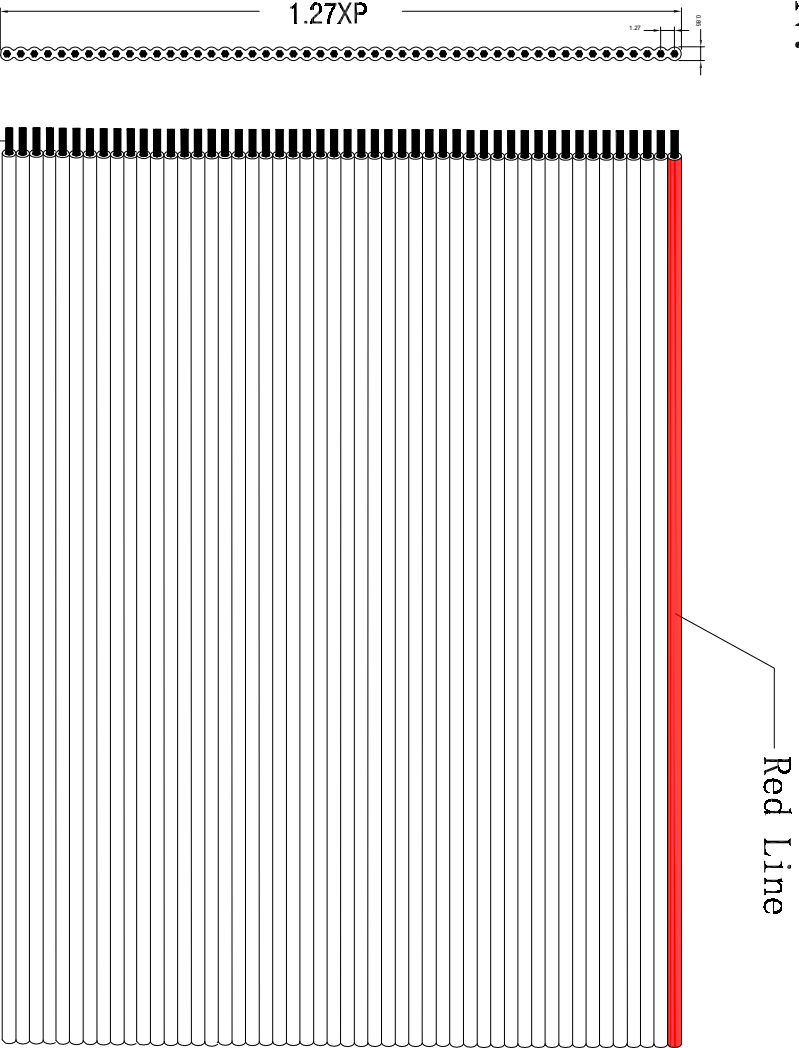

PINT:

DESCRIPTION:

- CONDUCTOR: TC, 7/0.127mm, 28AWG;
- INSULATOR: PVC, OD=0.85mm.

CONDUCTOR INSULATOR

Red Line

Date	2.03.2022	Rev.	-
Designed by	Zeynep ŞAHİN		
Checked by	Fatih BOLACA		

Revision Detail

Rev. Dt. Rev. by

Part No

50 Pin 1.27 mm Flat Kablo

Drawing Nr. Scale Sheet No

FC-50 NONE 1/1



1 2 3 4 5 6 A4