


CONSTACTION:

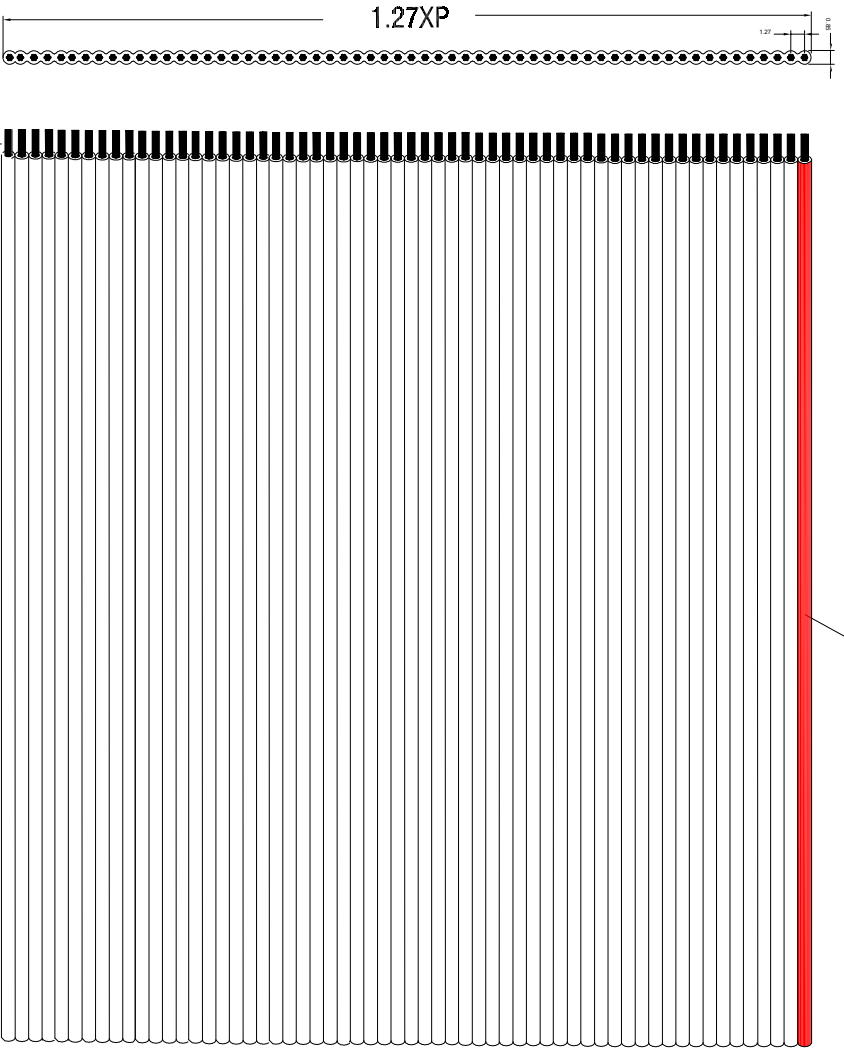

Red Line

PINT :
 CONDUCTOR
 INSULATOR

DESCRIPTION:

- CONDUCTOR: TC, 7/0. 127mm, 28AWG;
- INSULATOR: PVC, OD=0. 85mm.

Date	2.03.2022	Rev	-
Designed by	Zeynep SAHİN		
Checked by	Fatih BOLACA		



Revision Detail

Rev.Dt

Rev.by

Part No

64 Pin 1.27 mm Flat Kablo

Drawing Nr. FC-64

Scale NONE

Sheet No 1/1

1 2 3 4 5 6 A4